
1 EXISTING PANELBOARD LP-001 NTS

LP-001 NOTES


1. PANELBOARD SHALL BE DEMOLISHED AS LONG AS CIRCUITS SERVING OCCUPIED AREAS OF THE BUILDING REMAIN OPERATIONAL

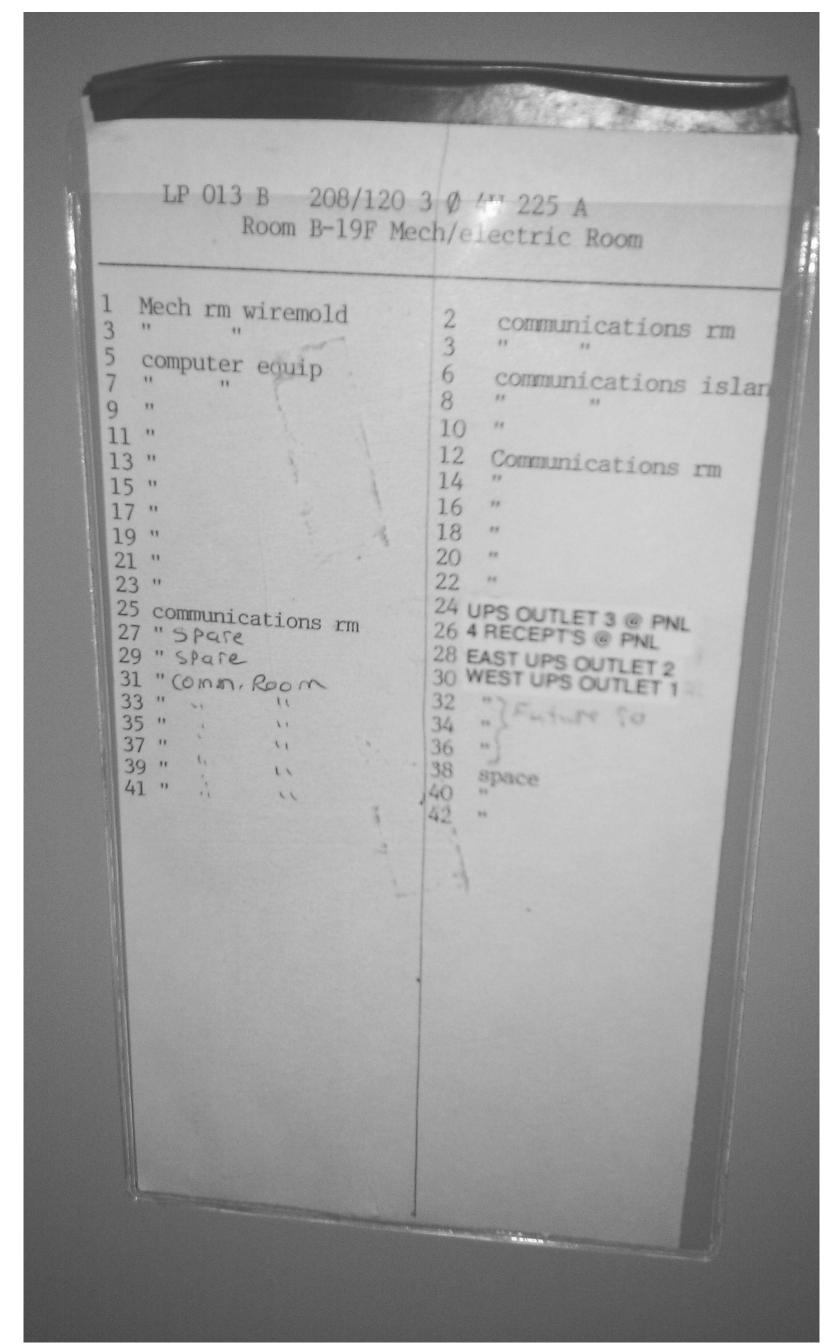

2 EXISTING PANELBOARD LP-013B


TEMPORARY POWER AS REQUIRED.

1. PANELBOARD SHALL BE DEMOLISHED AS LONG AS CIRCUITS SERVING OCCUPIED AREAS OF THE BUILDING REMAIN OPERATIONAL. 2. ALL CIRCUITS SUPPORTING TELECOMMUNICATIONS EQUIPMENT SHOULD REMAIN OPTIONAL DURING CONSTRUCTION. PROVIDE

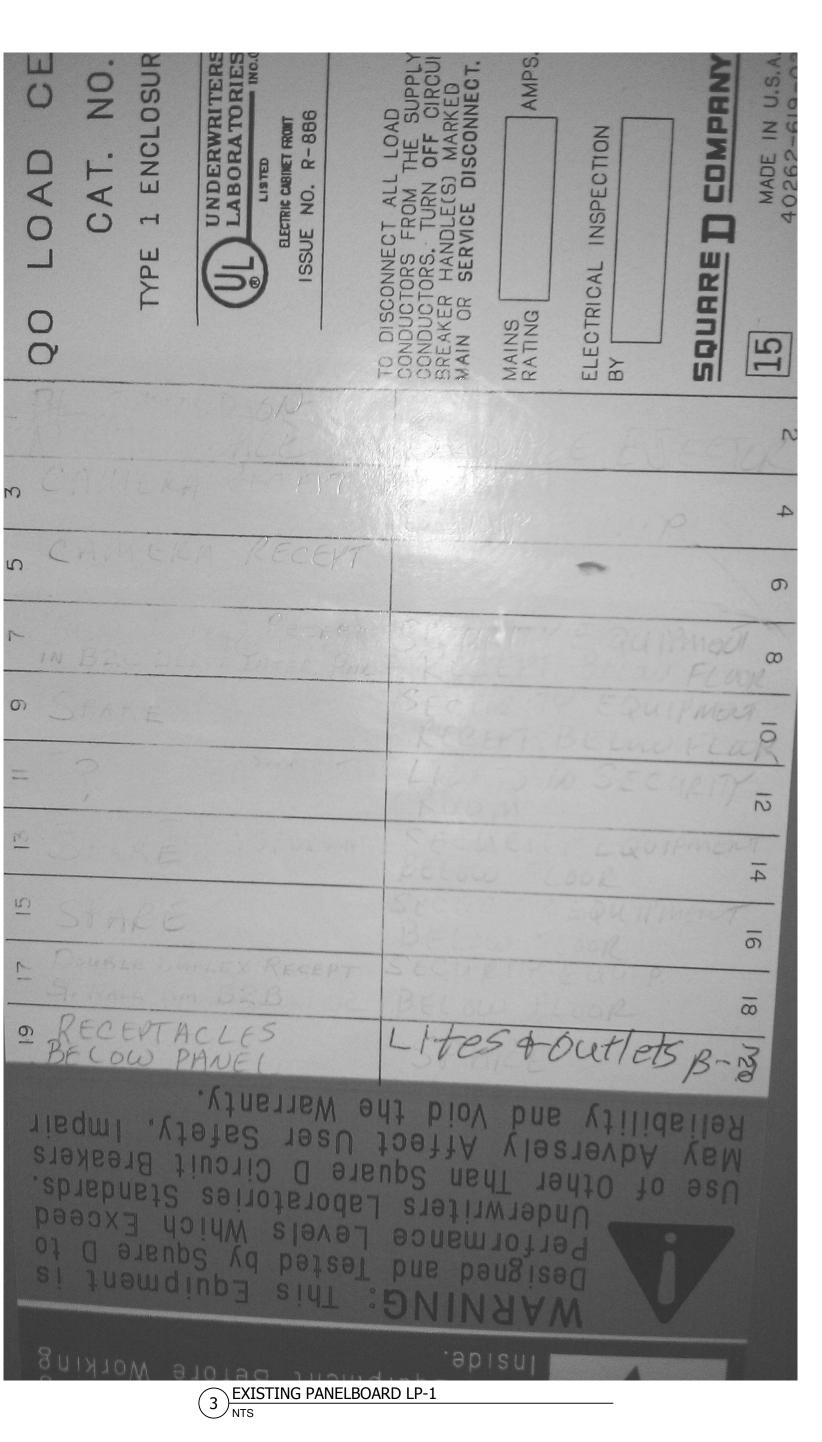


LP-1 NOTES


1. PANELBOARD SHALL BE DEMOLISHED AS LONG AS CIRCUITS SERVING OCCUPIED AREAS OF THE BUILDING REMAIN OPERATIONAL

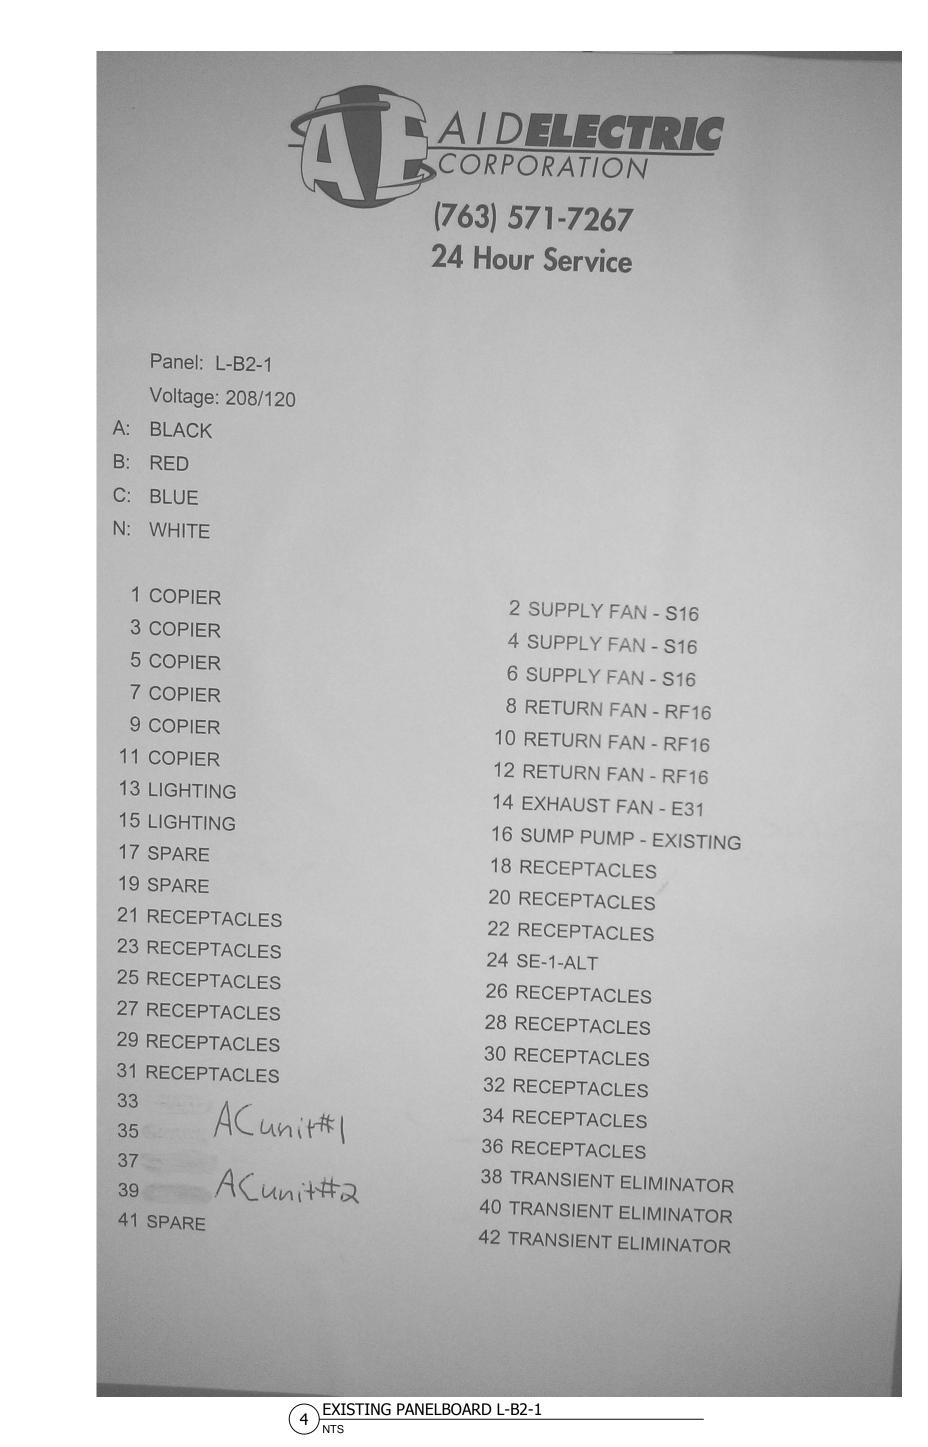

<u>LP-B2-1 NOTES</u>
1. PANELBOARD SHALL BE DEMOLISHED AS LONG AS CIRCUITS SERVING OCCUPIED AREAS OF THE BUILDING REMAIN OPERATIONAL

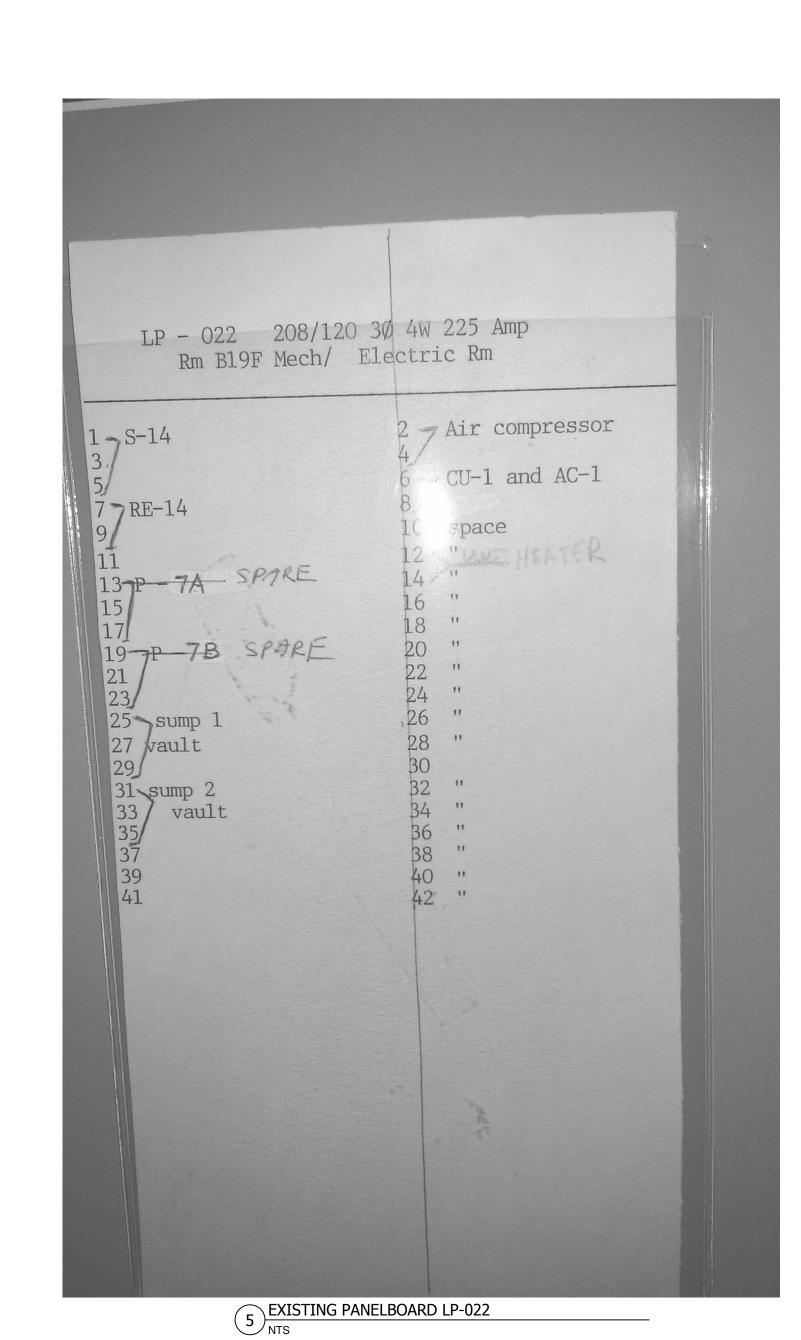


1. PANELBOARD SHALL BE DEMOLISHED AS LONG AS CIRCUITS SERVING OCCUPIED AREAS OF THE BUILDING REMAIN OPERATIONAL. 2. ENSURE CIRCUITS 25, 27, 29, 31,33, 35 REMAIN OPERATIONAL DURING

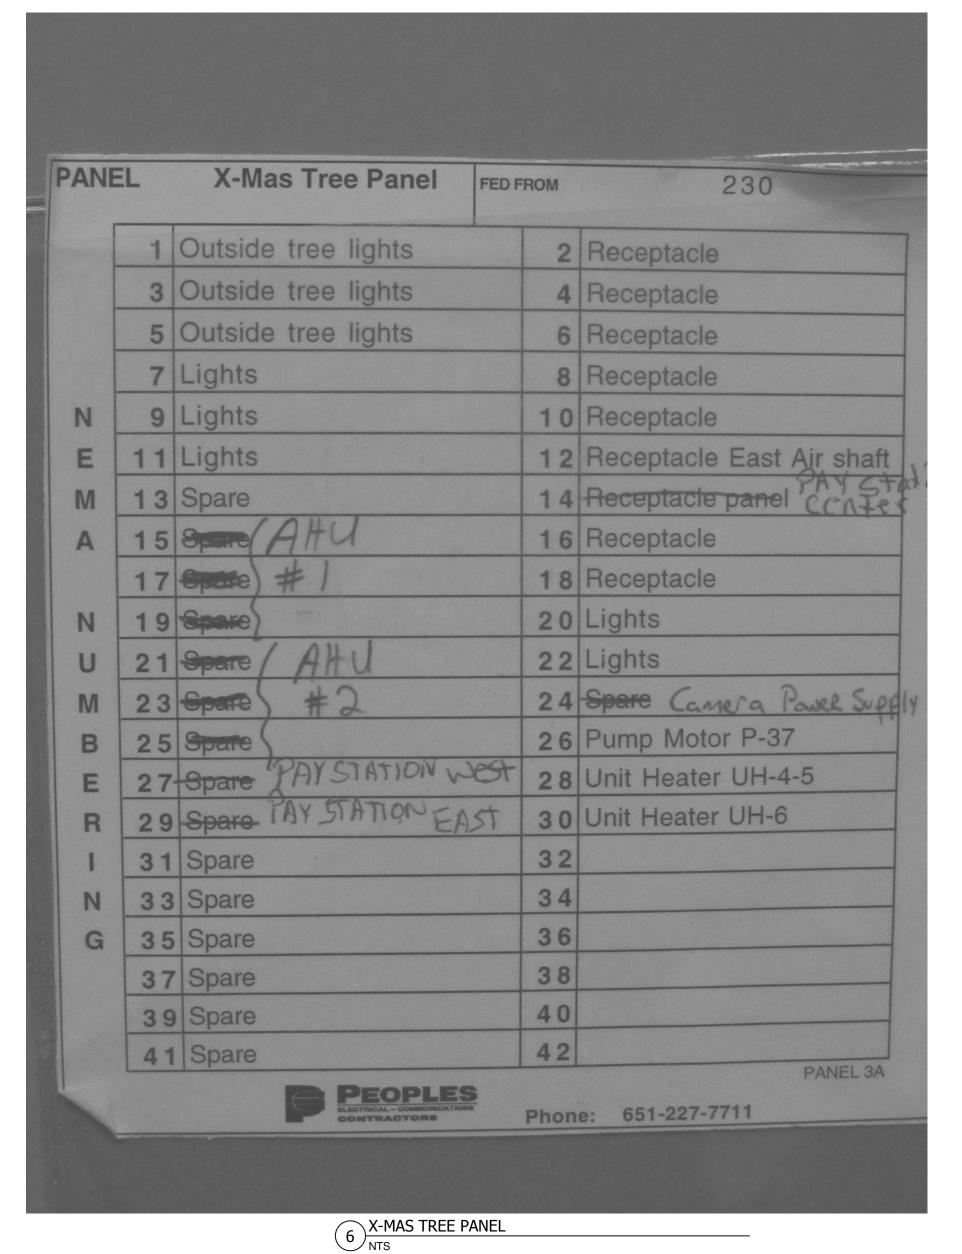

X-MAS TREE PANEL NOTES 1. PANELBOARD SHALL BE DEMOLISHED AS LONG AS CIRCUITS SERVING OCCUPIED AREAS OF THE BUILDING REMAIN OPERATIONAL.

2. ENSURE CIRCUITS 1, 3, 5, 7, 9, 11, 27, 29, 14 REMAIN OPERATIONAL


DURING DEMOLITION.

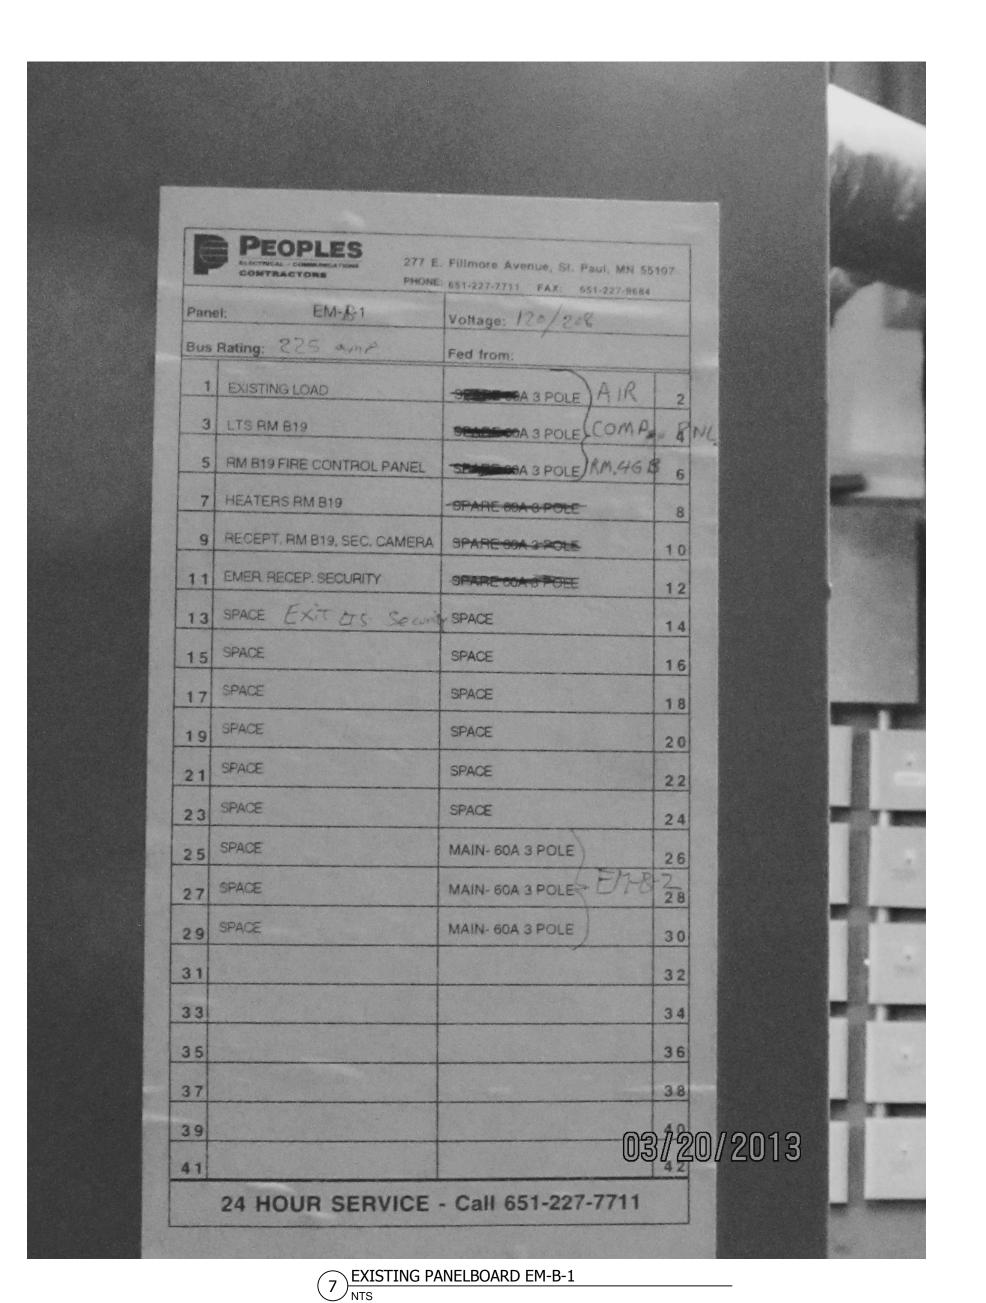

1. PANELBOARD SHALL BE DEMOLISHED AS LONG AS CIRCUITS SERVING OCCUPIED AREAS OF THE BUILDING REMAIN OPERATIONAL. PROVIDE

MAINTAIN EMERGENCY POWER.

TEMPORARY POWER AS REQUIRED TO ENSURE OCCUPPIED AREAS

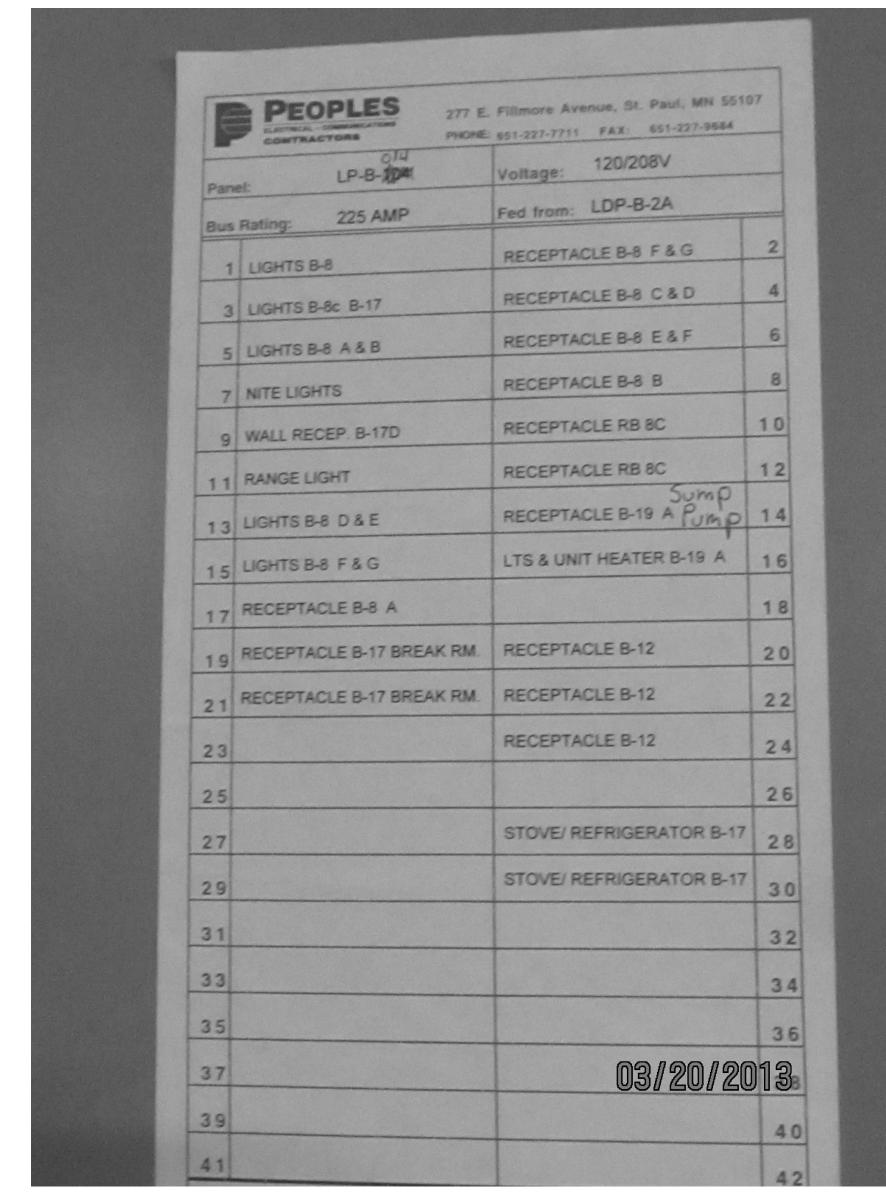

8 EXISTING PANELBOARD LP-B-014 NTS

1. PANELBOARD SHALL BE DEMOLISHED AS LONG AS CIRCUITS SERVING OCCUPIED AREAS OF THE BUILDING REMAIN OPERATIONAL.



Hammel, Green and Abrahamson, Inc. Architecture | Engineering | Planning

420 5th Street North, Suite 100


Minneapolis, Minnesota 55401

Telephone 612.758.4000

Facsimile 612.758.4199

capitol restoration collaborative

Schooley Caldwell Associates, Inc. Architects | Engineers Planners | Interior Designers 300 Marconi Boulevard Columbus, Ohio 43215 Telephone 614.628.0300 Facsimile 614.628.0311

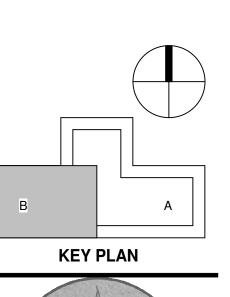

THE REAL PROPERTY OF THE PARTY unesolu State Capital Restorati Preserving our past.
Preparing our future.

S Capitol ation, &

I HEREBY CERTIFY THAT THIS PLAN, SPECIFICATION OR REPORT WAS PREPARED BY ME OR UNDER MY DIRECT SUPERVISION AND THAT I AM A DULY LICENSED PROFESSIONAL ENGINEER UNDER THE LAWS OF THE STATE OF MINNESOTA

NAME: LEIGH HARRISON DATE: JUNE 14, 2013 REGISTRATION NUMBER: 40448		
\triangle NO	DESCRIPTION	DATE

EXISTING PANELBOARD SCHEDULES -**TERRACE** WEST

HGA NO: 0476-061-00

REVISION HISTORY - THIS SHEET

WORK PACKAGE 1 E601B